


LOCATION CERTIFICATE

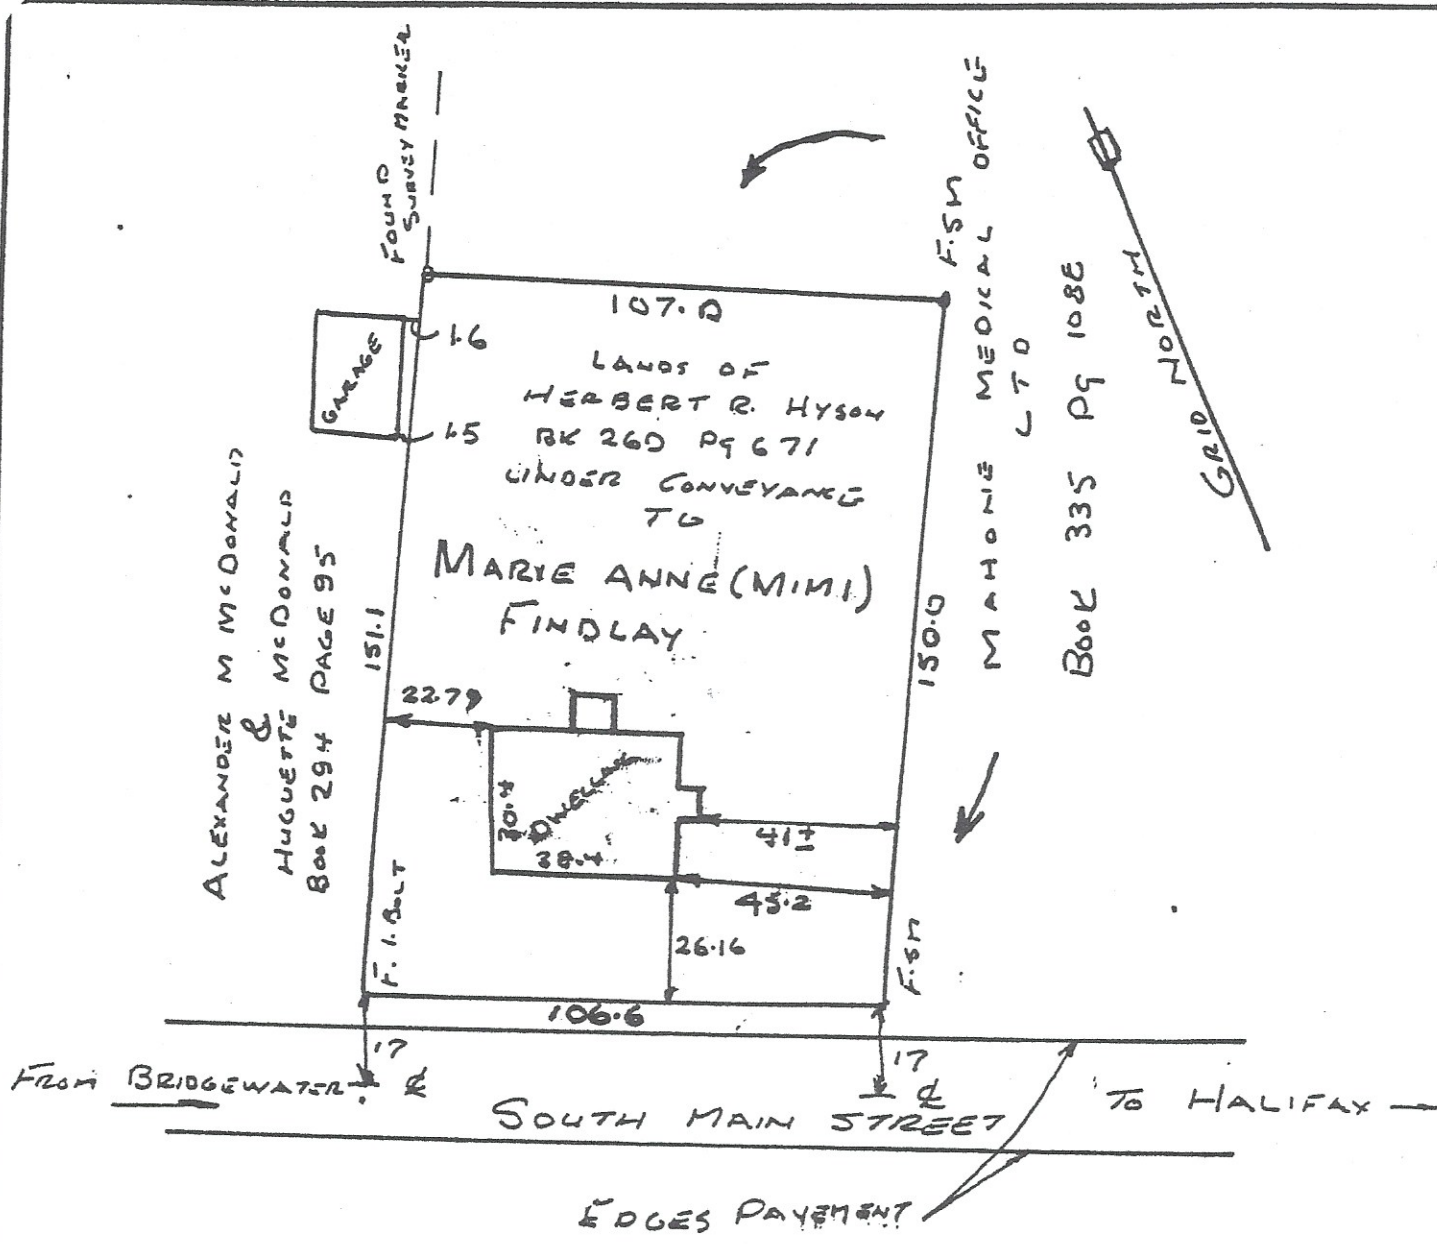

NOTE: 1. CLEARANCES SHOWN ARE PERPENDICULAR TO THE BOUNDARY AND ARE TO THE CLOSEST CORNERS OF THE STRUCTURE.
2. CLEARANCES ARE DEFINED TO A TOLERANCE OF 0.15 FT.

SCALE 1" = 40'

TO: MARIE ANNE (MIMI) FINDLAY
RE: DWELLING ON LOT AT SOUTH MAIN STREET
MAHONÉ BAY NOVA SCOTIA

I HAVE SUPERVISED AN INSPECTION OF THE SUBJECT LANDS AND HAVE CAUSED SUCH MEASUREMENTS TO BE MADE AS I DEEMED NECESSARY TO CERTIFY THAT:

(1) THE DWELLING SHOWN HEREON IS LOCATED ENTIRELY WITHIN THE BOUNDARIES OF