

BARBARA & LLOYD McLEAN
 LOT 51/52 LAKEWOOD DRIVE, MILLETT LAKE
 DRAWN 8/36 DON TUCKER B.S.C., B.A.M.A.

* NO FORM-OIL ON SLAB *

SLAB (AS PER DETAIL SHEETS)


2 OF 10MM REBAR CONTINUOUS PERIMETER
 10MM REBAR WALL-SLAB TIES AS SHOWN
 AROUND INSULATION FROST PROTECTION 2" SM

340	SAFT	8	6"	110
154	STT	8	6"	225
1574				302
				36.8

FOUNDATION WALLS

6" & 8" WALLS W Poured-IN-PLACE RATE
 6" ONE OF 8" - TWO OF 10MM REBAR
 EMBED ALL END CAPS IN PLACE
 5000 P.S.I. CONCRETE
 REBAR SUPPLIED BY OWNER

118"	x	46.5'	x	8'	=	304.8
93 1/2"	x	18'	x	8'	=	33.5
58"	x	5'	x	6"	=	1.2
25"	x	7.5'	x	6"	=	6.8
						434
						17.5

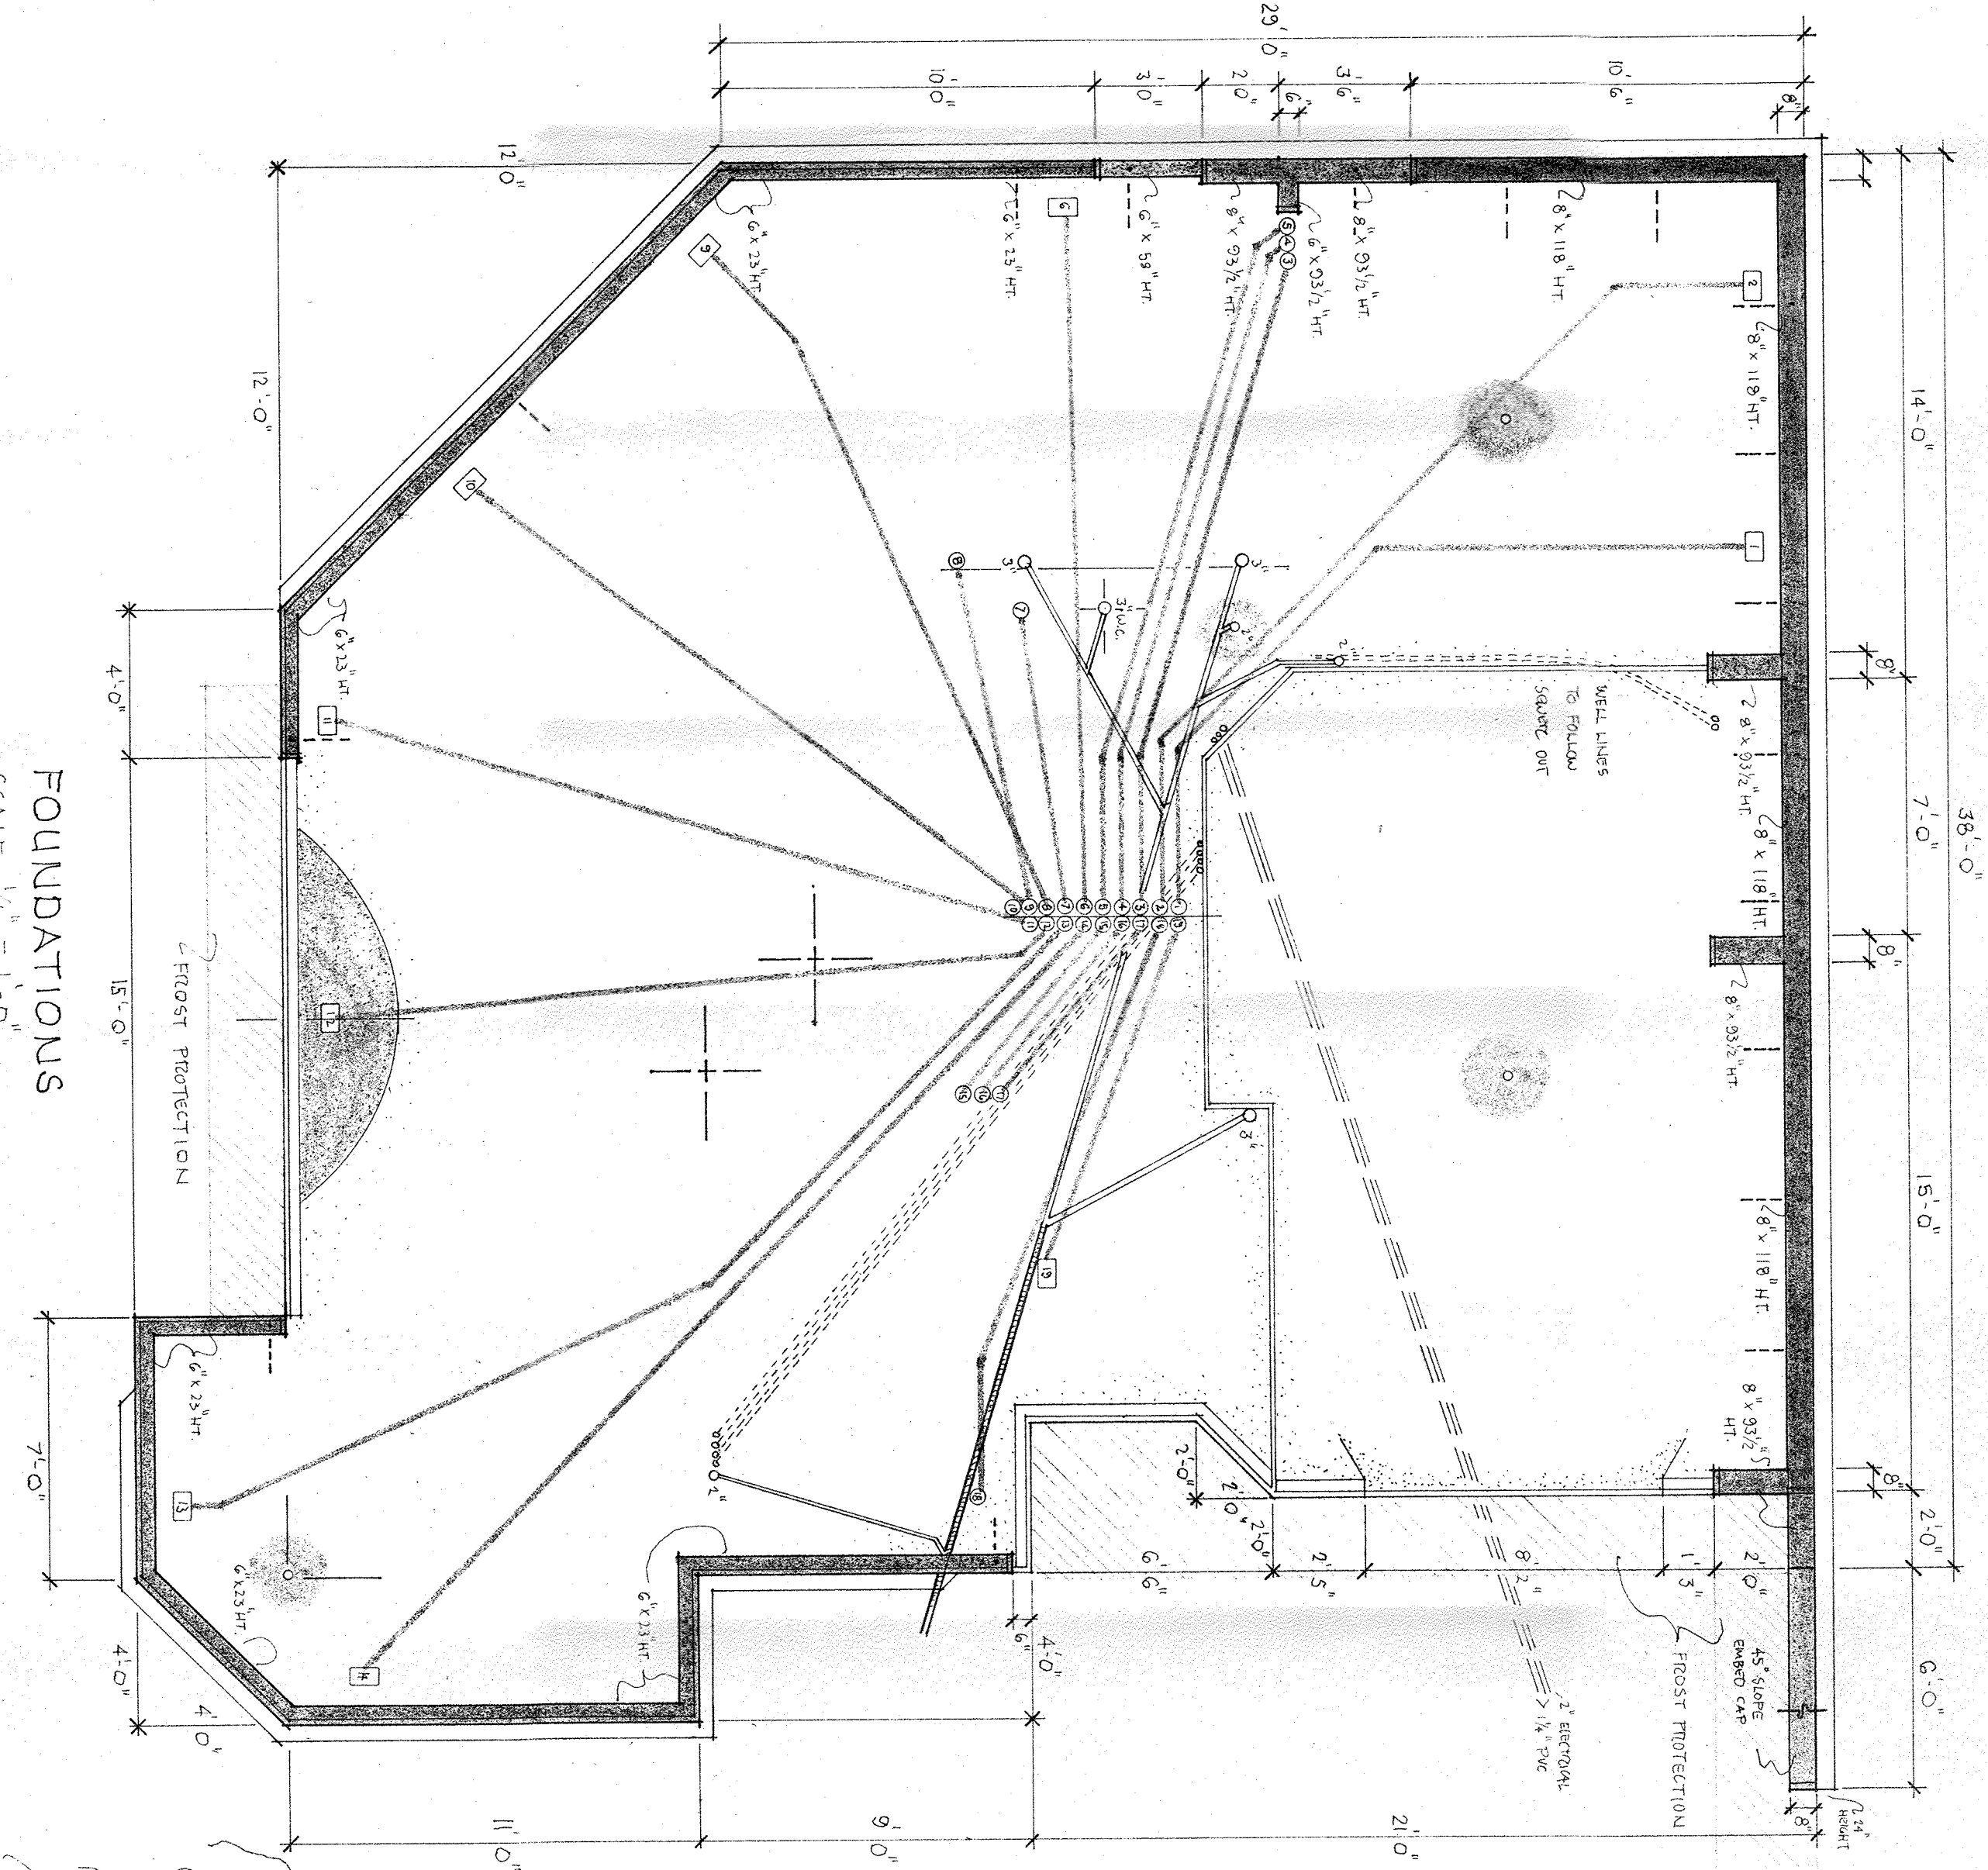

FOUNDATIONS
 SCALE 1/4" = 1'-0"

